


ROOM FINISH SCHEDULE					
ROOM NAME	FLOORING	CEILING FINISH	CEILING MATERIAL	WALLCOVERING	AREA
GARAGE	4" Concrete	Flat	Drywall Type X	Drywall Type X	418.3 sq. ft.
BATH	Tile	Flat	Drywall	Tile	47.4 sq. ft.
MUD ROOM	Tile	Flat	Drywall	Wainscoting	147.9 sq. ft.
PANTRY	Hardwood	Flat	Drywall	Paint	85.5 sq. ft.
DEN	Hardwood	Flat	Drywall	Paint	206.8 sq. ft.

ROOM FINISH SCHEDULE					
ROOM NAME	FLOORING	CEILING FINISH	CEILING MATERIAL	WALLCOVERING	AREA
LIVING	Hardwood	Flat	Drywall	Paint	585.7 sq. ft.
DINING ROOM	Hardwood	Coffer	Drywall	Wainscoting	209.2 sq. ft.
COVERED PORCH	Stone	Flat	Tongue & Groove	36" High Railing	75.2 sq. ft.
COVERED PORCH	Stone	Flat	Tongue & Groove	36" High Railing	64.8 sq. ft.

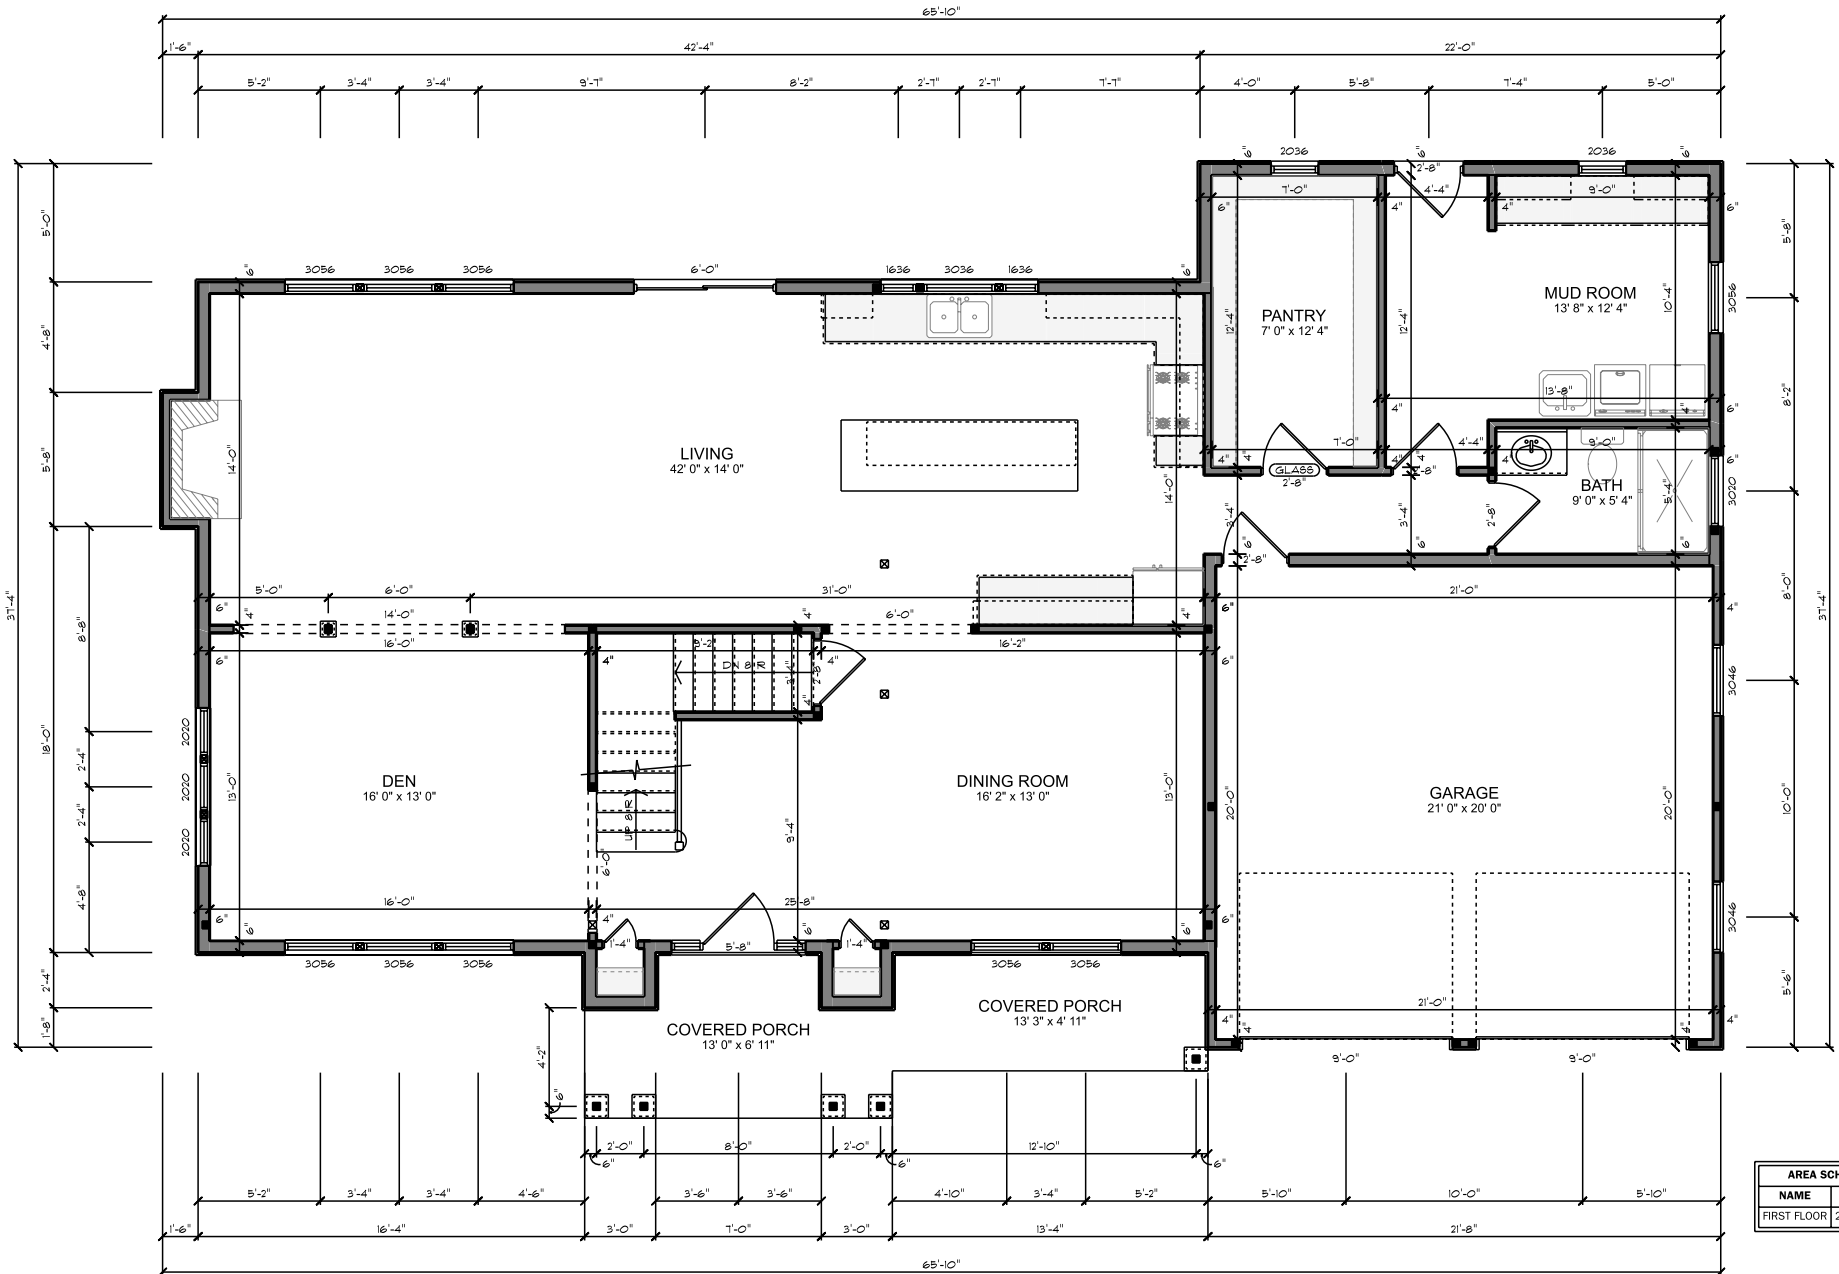

AREA SCHEDULE	
NAME	AREA
FIRST FLOOR	2041.9 sq. ft.