


| ROOM FINISH SCHEDULE | | | | | |
|----------------------|----------|----------------|------------------|--------------|--------------|
| ROOM NAME | FLOORING | CEILING FINISH | CEILING MATERIAL | WALLCOVERING | AREA |
| BATH | Tile | Flat | Drywall | Tile | 20.9 sq ft. |
| BATH | Tile | Flat | Drywall | Tile | 31.5 sq ft. |
| BEDROOM 1 | Hardwood | Flat | Drywall | Paint | 144.8 sq ft. |
| BEDROOM 2 | Hardwood | Flat | Drywall | Paint | 148.3 sq ft. |
| BEDROOM 3 | Hardwood | Flat | Drywall | Paint | 140.2 sq ft. |
| MASTER BEDROOM | Hardwood | Tray | Drywall | Paint | 221.0 sq ft. |

| ROOM FINISH SCHEDULE | | | | | |
|----------------------|----------|----------------|------------------|--------------|--------------|
| ROOM NAME | FLOORING | CEILING FINISH | CEILING MATERIAL | WALLCOVERING | AREA |
| SITTING ROOM | Hardwood | Tray | Drywall | Paint | 92.2 sq ft. |
| MASTER BATH | Tile | Flat | Drywall | Tile | 155.8 sq ft. |
| WALK IN | Hardwood | Flat | Drywall | Paint | 270.5 sq ft. |
| WC | Tile | Flat | Drywall | Paint | 15.2 sq ft. |
| WET ROOM | Tile | Flat | Drywall | Tile | 87.8 sq ft. |

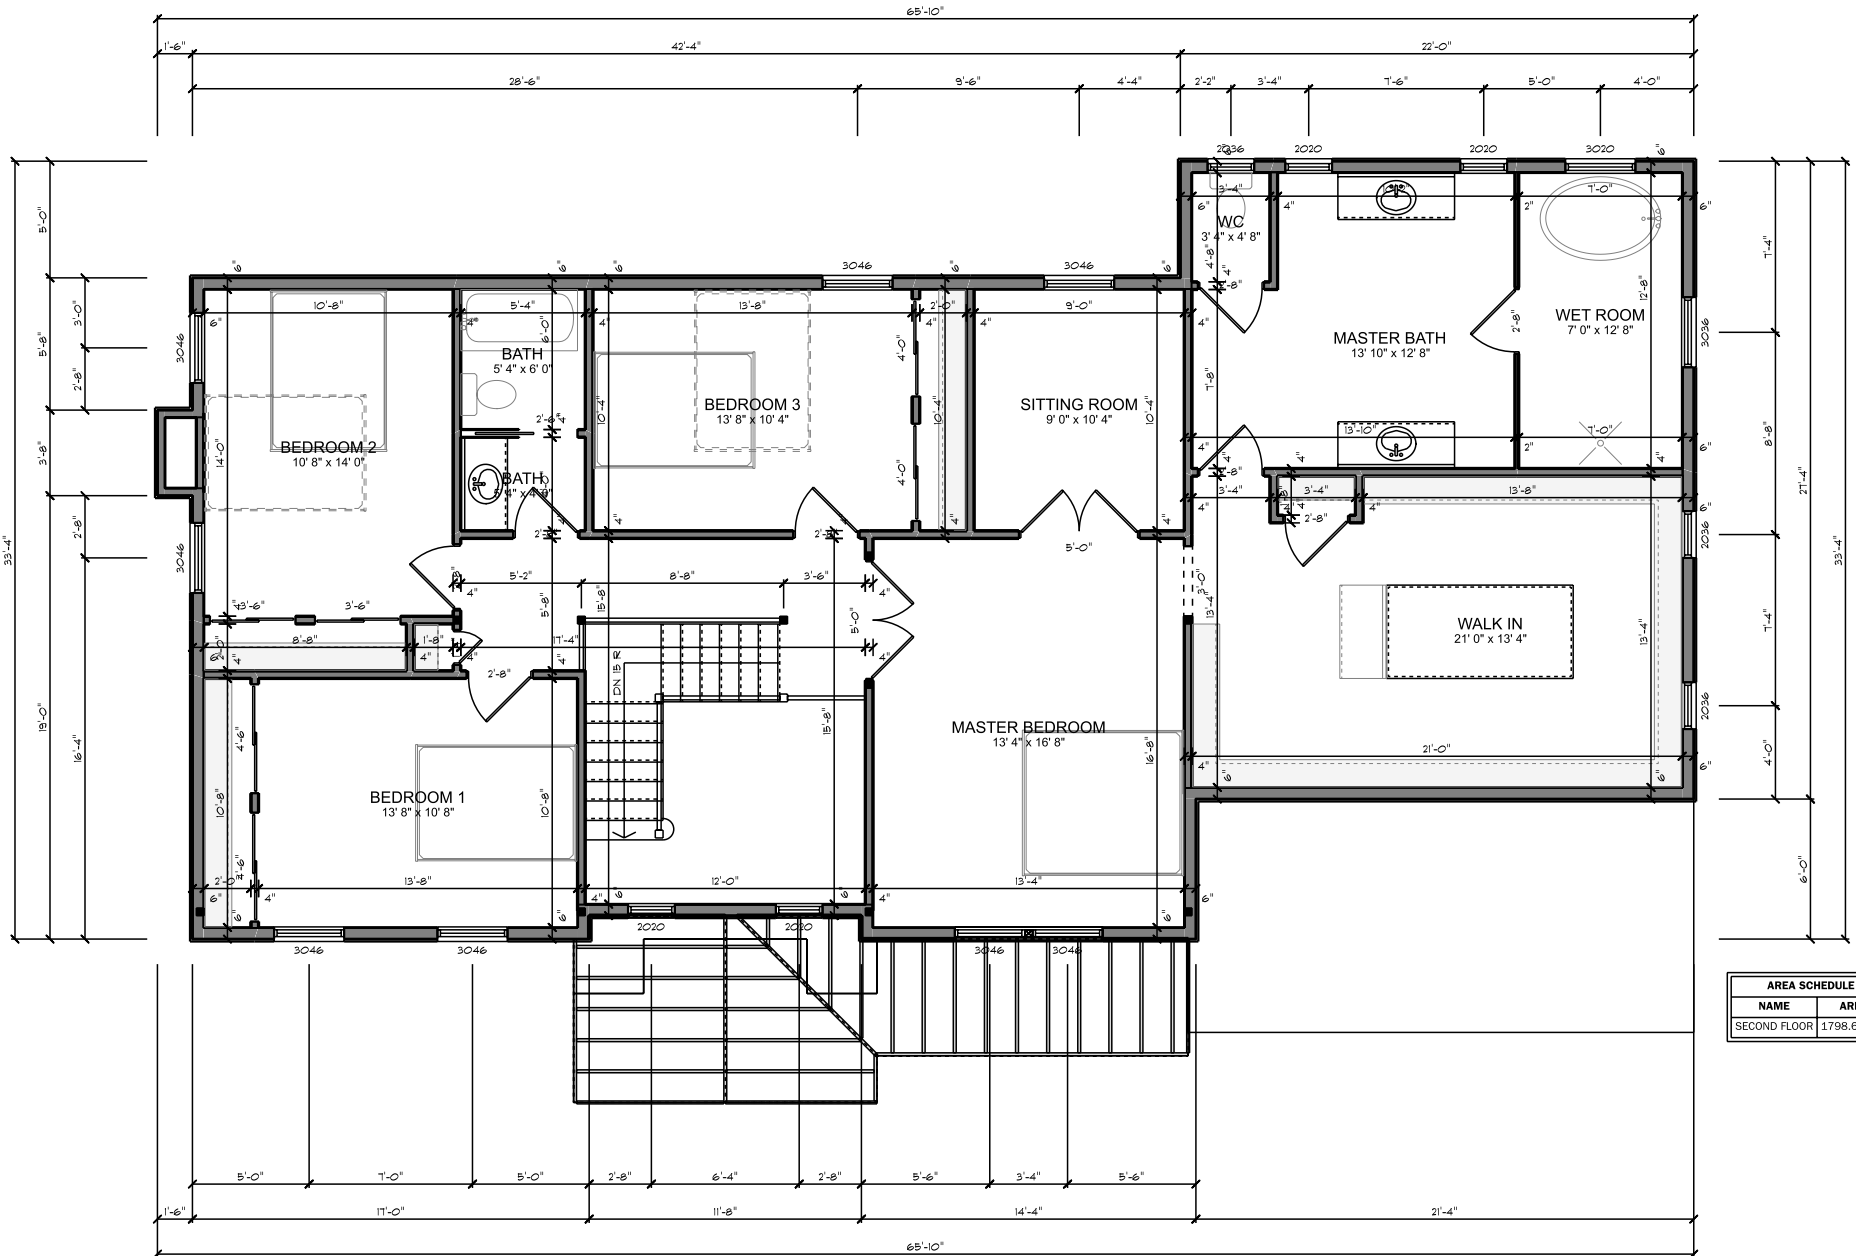

| AREA SCHEDULE | |
|---------------|---------------|
| NAME | AREA |
| SECOND FLOOR | 1798.6 sq ft. |